


Certified Survey Co.

Phone 775-7755 5740 N. Elston Ave. Chicago, Illinois 60646 Fax 775-285 15

Plat of Survey

LOT 87 IN RIVER WOODS SUBDIVISION, BEING THE EAST 1/2 OF SECTION 35, TOWNSHIP 3 NORTH, RANGE 11, EAST OF THE THIRD PRINCIPAL MERIDIAN, ACCORDING TO THE PLAT THEREOF RECORDED IN PLATS, PAGE 62, IN LAKE COUNTY, ILLINOIS

A SUBDIVISION OF PART OF THE WEST 1/2 OF SECTION 36 AND PART OF SECTION 35, TOWNSHIP 3 NORTH, RANGE 11, EAST OF THE THIRD PRINCIPAL MERIDIAN, ACCORDING TO THE PLAT THEREOF RECORDED IN PLATS, PAGE 62, IN LAKE COUNTY, ILLINOIS, DATED NOVEMBER 15, 1955 AS DOCUMENT NO. 888721, IN BOOK 33 OF

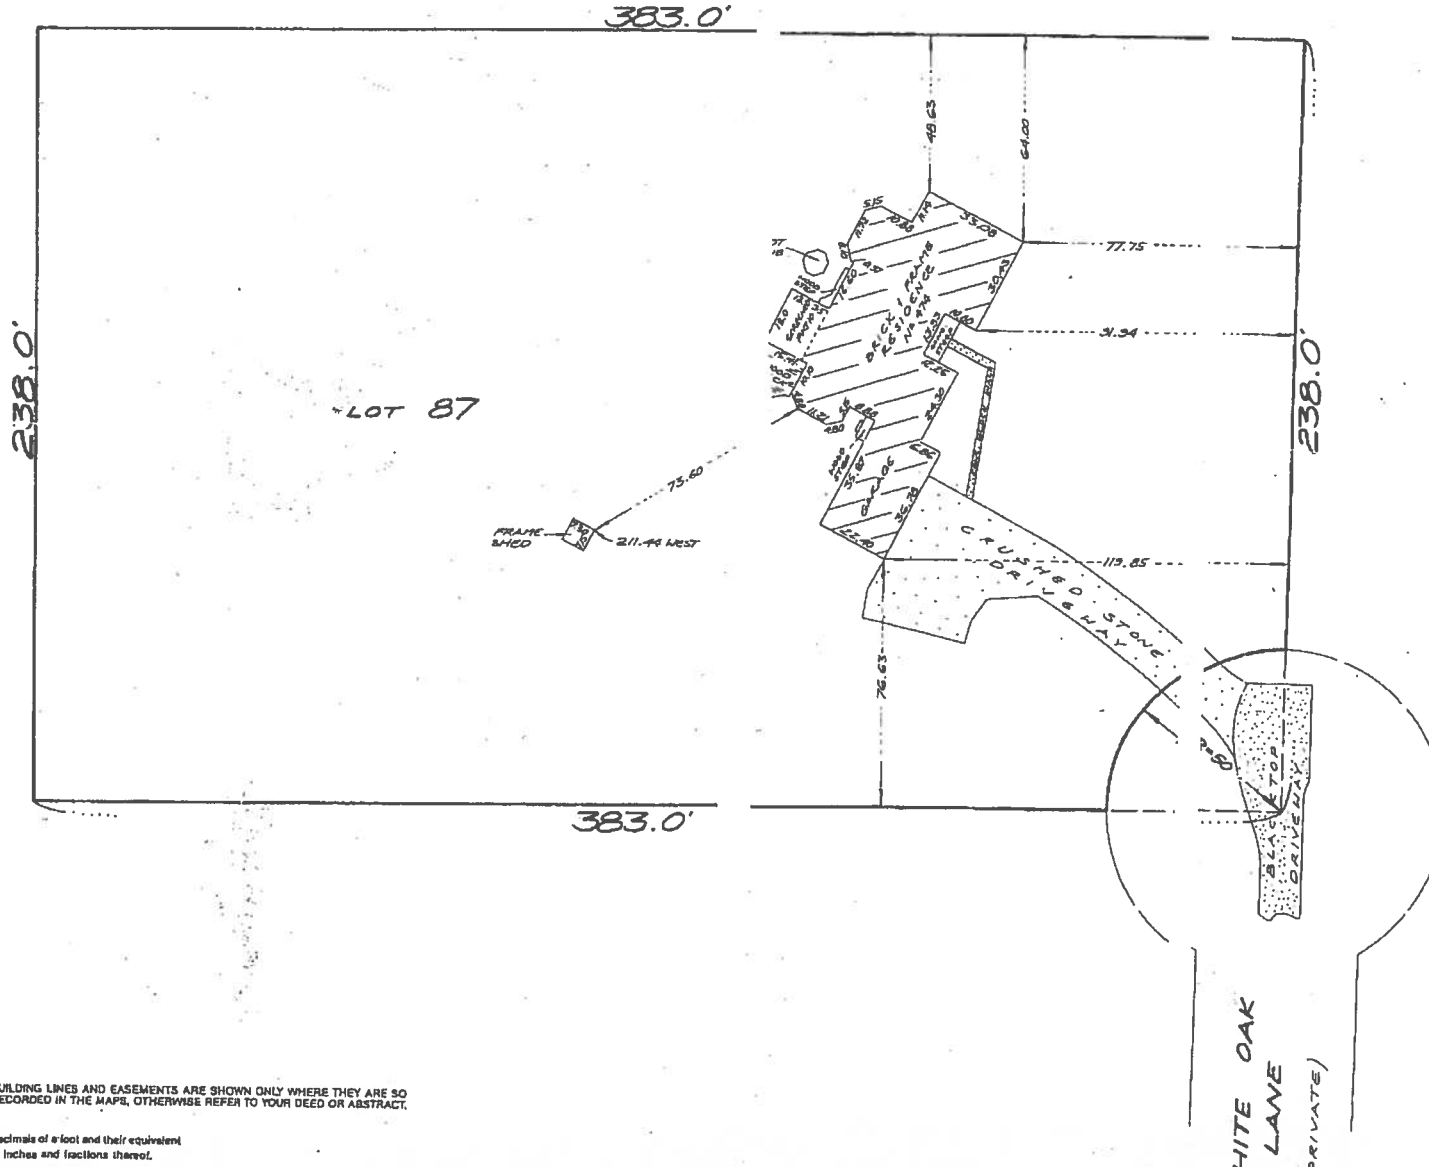

THIS SURVEY HAS BEEN MADE IN CONNECTION WITH A REAL ESTATE TRANSACTION AND IS NOT TO BE USED FOR ANY OTHER PURPOSE. ASSUMED FROM SCALING

BUILDING LINES AND EASEMENTS ARE SHOWN ONLY WHERE THEY ARE SO RECORDED IN THE MAPS, OTHERWISE REFER TO YOUR DEED OR ABSTRACT.

Decimals of a foot and their equivalent in inches and fractions thereof.



COMPARE ALL POINTS BEFORE BUILDING BY SAN AND AT ONCE REPORT ANY DIFFERENCE

STATE OF ILLINOIS) 55
COUNTY OF COOK)